

# **N-esimo Progetto Fallimentare**

## **One More Completely Unsuccessful Project**

Maristella Tanzi and Carlo Quartararo

### Technical Rider

**Stage:**

Recommended Playing area: 8m x 8m (l x p) + wings  
Black wings and backdrop  
Black Dance floor  
Total darkness required  
Direct access to stage from the House

**Lights:**

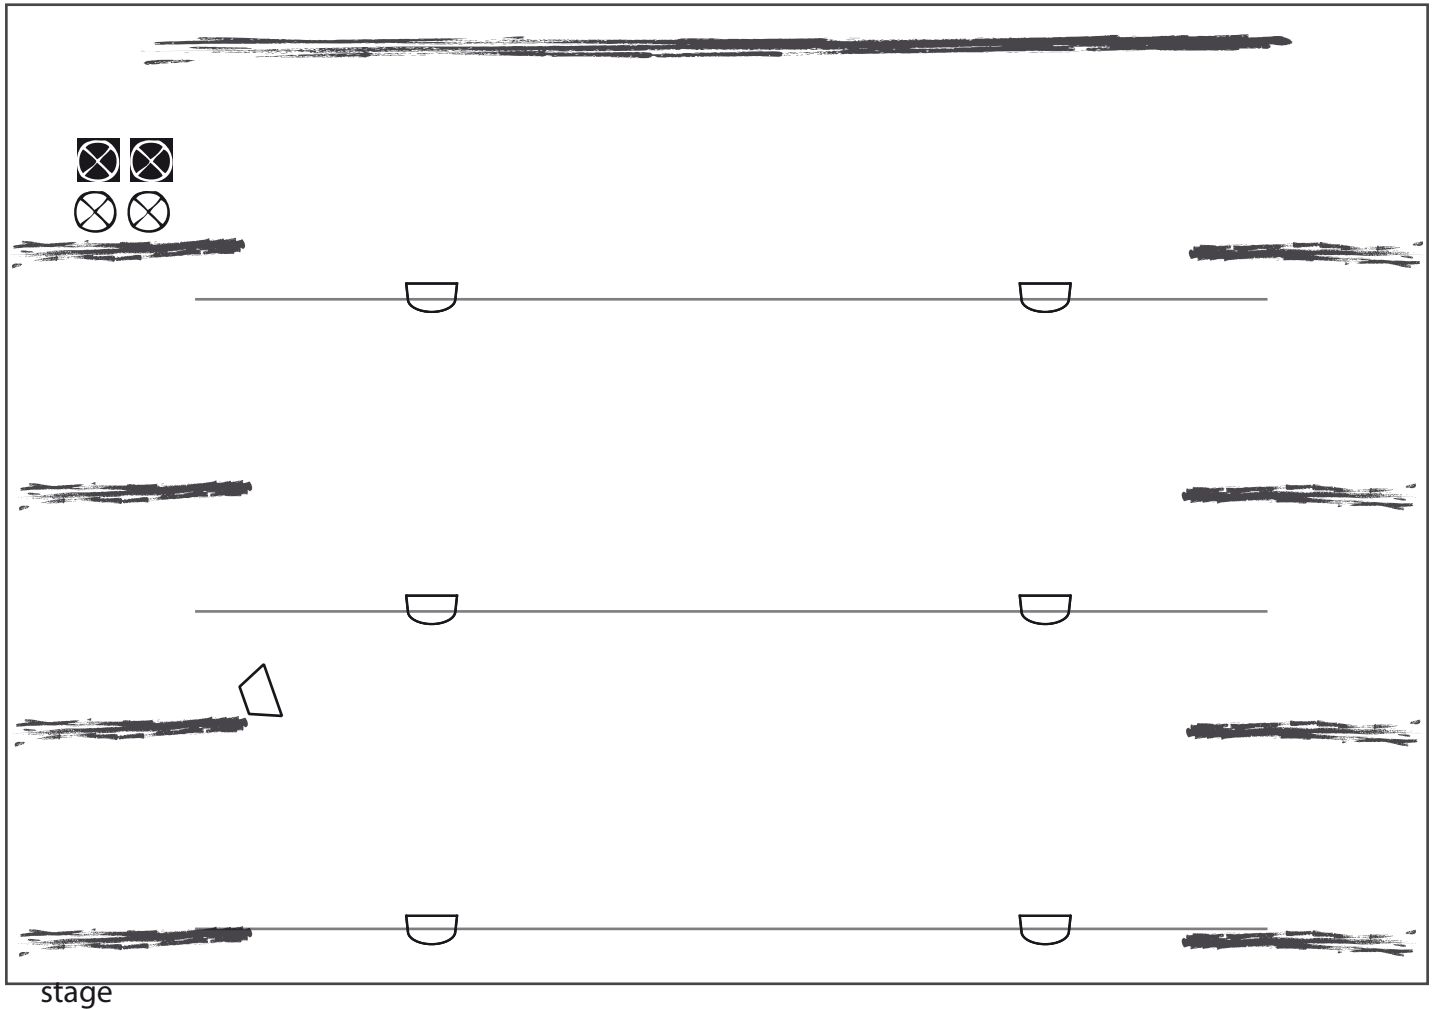
n. 6 Floods 500W with power source on stage  
House Light with power source on stage, max 3KW  
n. 2 Electrical Sockets 16A (as attached plot)






**Sound:**

n. 1 Active Speaker on stage

Technical Reference  
Carlo Quartararo  
carloquartararo@libero.it  
338.8751857

**N-esimo Progetto Fallimentare**  
**One More Completely Unsuccessful Project**  
 Maristella Tanzi e Carlo Quartararo



	max 3kW	House Lights with power source on stage
	6	Floods 500W with power source on stage
	2	Electrical Socket 16A
	2	Plugs of House Light and Floods
	1	Active Speaker

*Lighting Design*  
 Carlo Quartararo  
 338.8751857  
 carloquartararo@libero.it